

**WEST BOYLSTON
MUNICIPAL
LIGHTING PLANT**
INTERIOR RENOVATIONS

4 CRESCENT STREET
WEST BOYLSTON, MA

--- COVER SHEET, CODE SUMMARY AND GENERAL NOTES

D-1 DEMOLITION PLANS

A-1 FIRST FLOOR PLAN

A-2 BASEMENT PLAN

A-3 SECOND FLOOR PLAN

A-4 SECTION AND STAIR DETAILS

A-5 INTERIOR ELEVATIONS AND DETAILS

A-6 FINISH SCHEDULE, DOOR SCHEDULE AND WINDOW SCHEDULE

E-1 FIRST FLOOR POWER AND LIGHTING PLAN


E-2 BASEMENT POWER AND LIGHTING PLAN

E-3 SECOND FLOOR POWER AND LIGHTING PLAN

FP-1 FIRST FLOOR FIRE PROTECTION AND LIFE SAFETY PLAN

FP-2 BASEMENT FIRE PROTECTION AND LIFE SAFETY PLAN

FP-3 SECOND FLOOR FIRE PROTECTION AND LIFE SAFETY PLAN

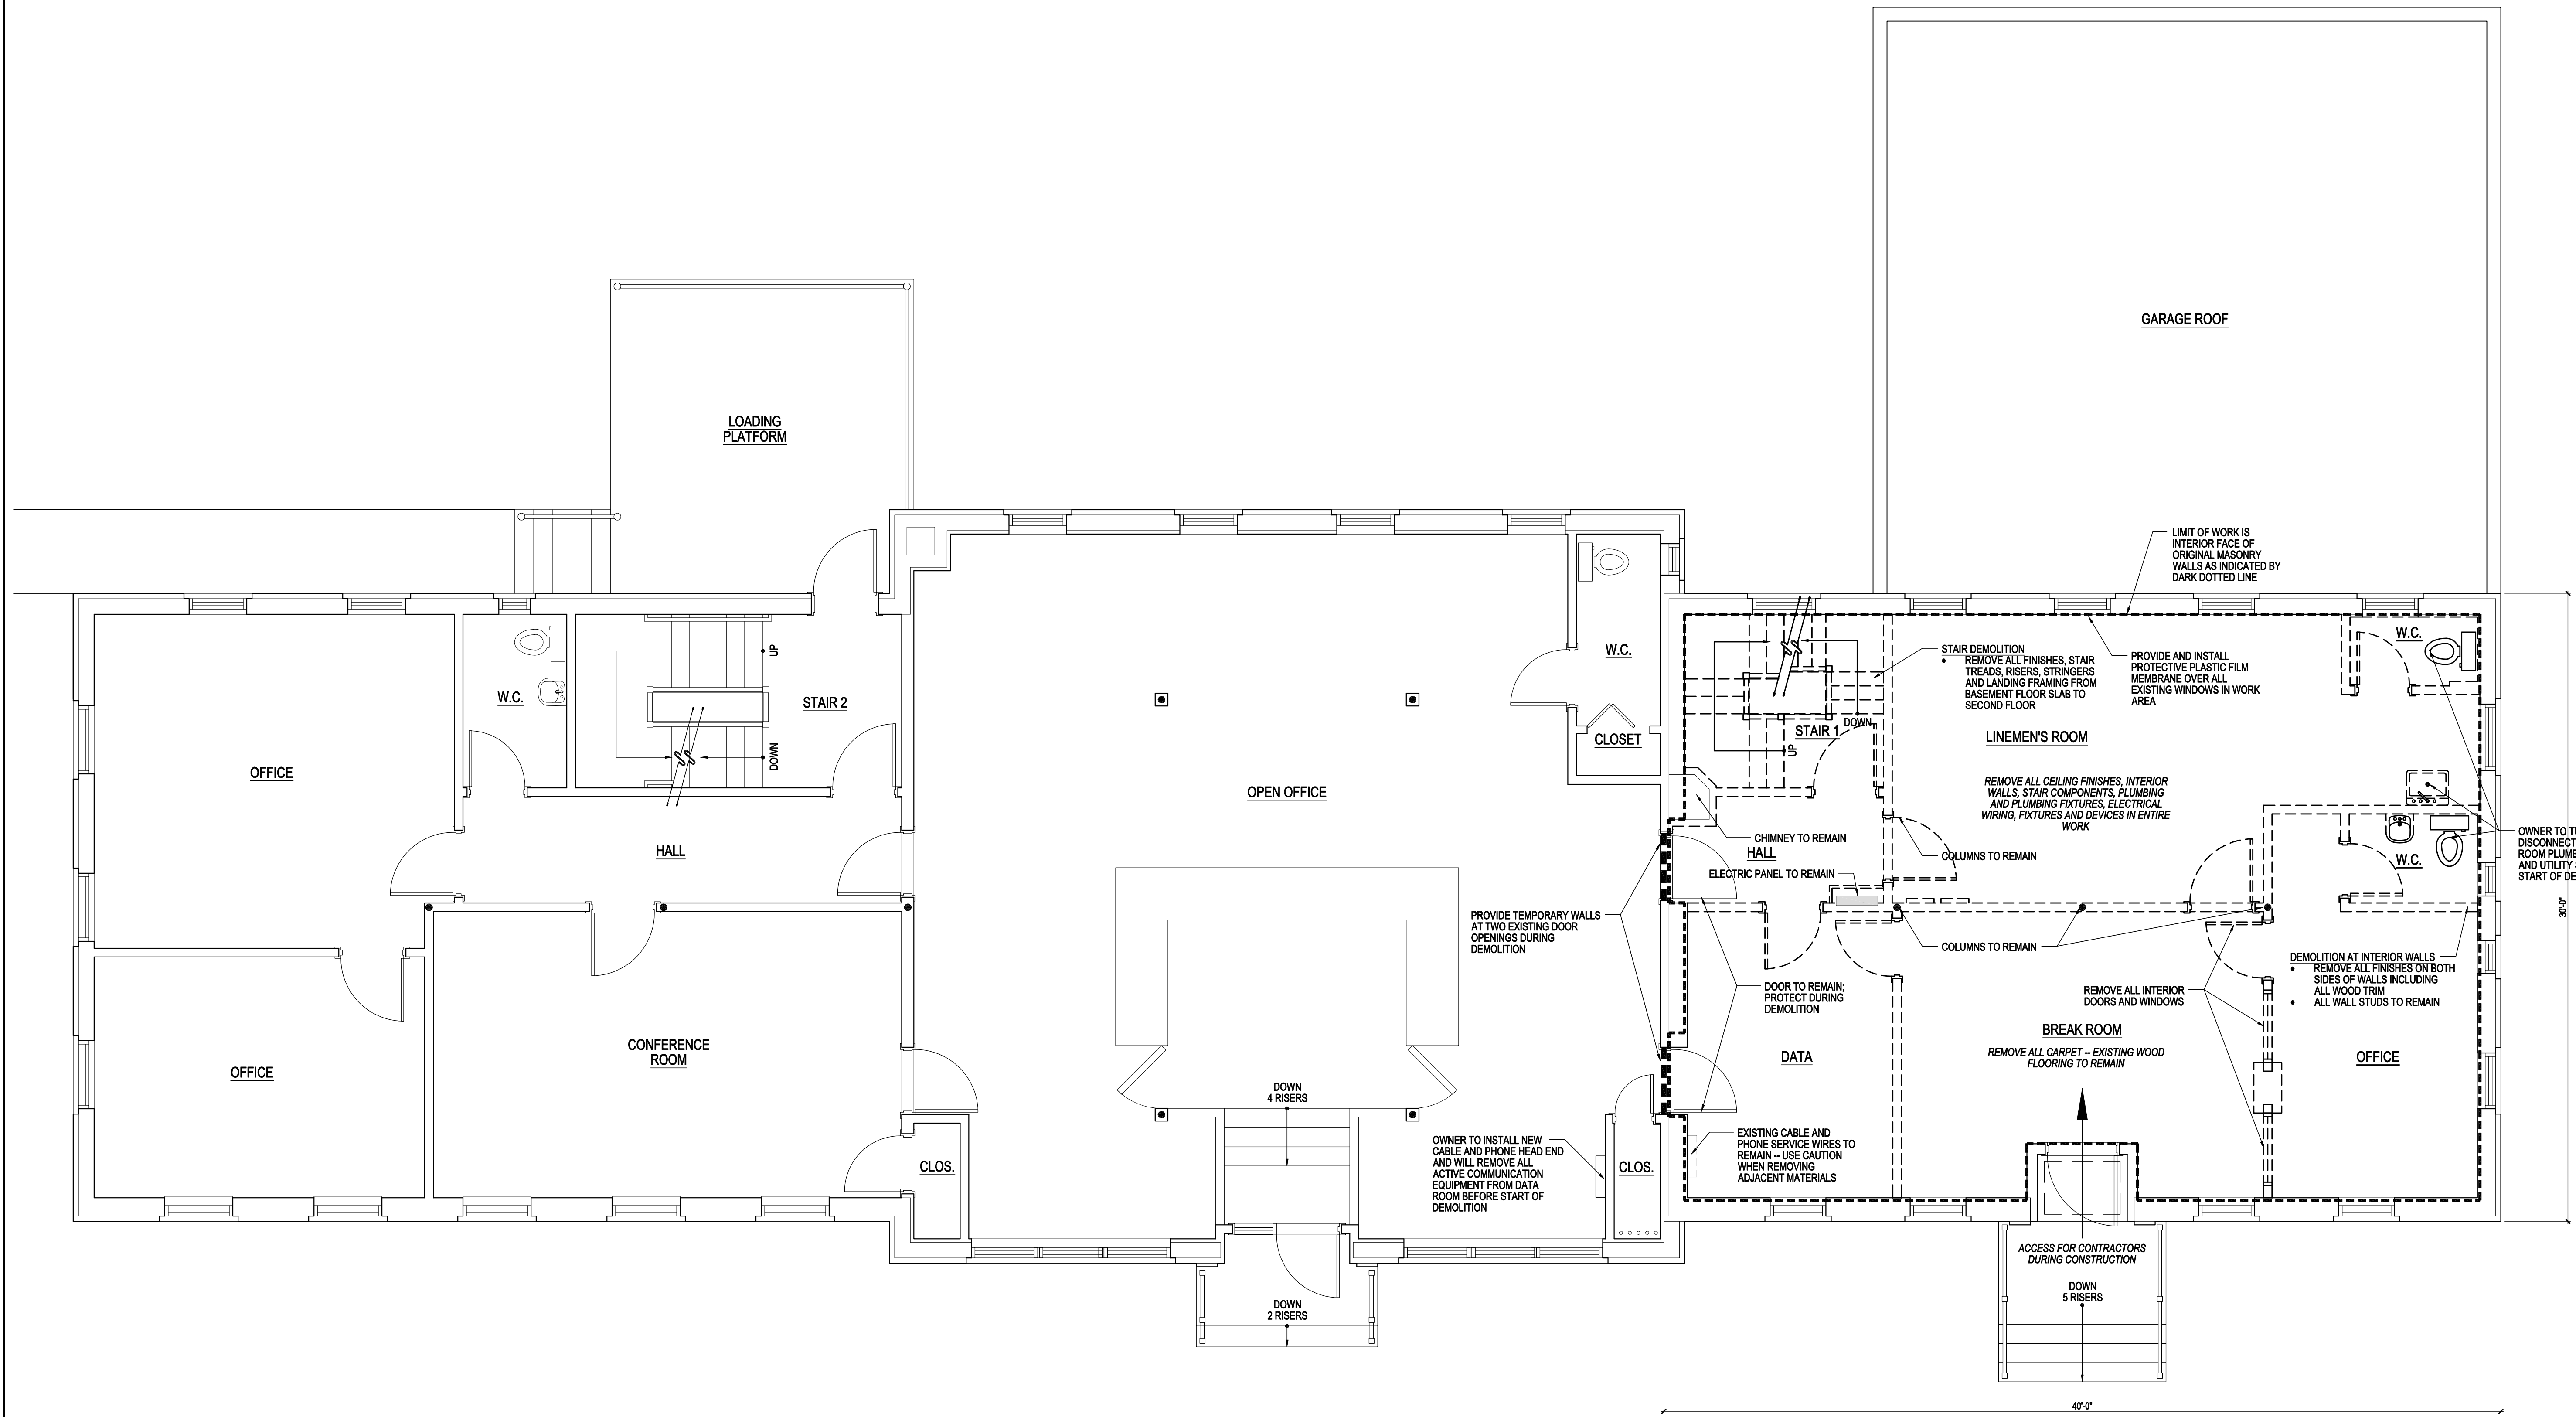

FIRST FLOOR PLAN
SCALE: 1/4" = 1'-0"

EXISTING BUILDING FLOOR AREA SUMMARY

MAIN LEVEL (B)	3,700 Square Feet
LOWER LEVEL (S-2)	4,538 Square Feet
UPPER LEVEL (B)	2,657 Square Feet
TOTAL GROSS FLOOR AREA	10,895 Square Feet
TOTAL BUILDING HEIGHT	32 Feet

CONSTRUCTION TYPE 3B


PROPOSED SCOPE OF WORK

REMOVE ALL FINISHES, PLUMBING, ELECTRICAL WIRING AND DEVICES IN STAIR 1 AND EXISTING FIRST FLOOR WORK AREA INDICATED ON DEMOLITION PLAN

WORK AREA IS 1,055 Square Feet (9.7% OF TOTAL FLOOR AREA)

INTERIOR DEMO. BID SET
11/01/2018

NOTE:
ALL DIMENSIONS SUBJECT
TO FIELD VERIFICATION

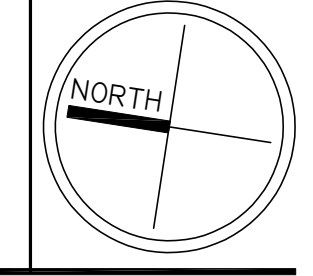

**FIRST FLOOR
DEMOLITION PLAN**

REVISIONS

NO.	DESCRIPTION	DATE

FILE: WBM2_P1.dwg / TYPICAL.dwg

SCALE: AS NOTED

DATE: _____

D-1

**WEST BOYLSTON
MUNICIPAL
LIGHTING PLANT**
INTERIOR RENOVATIONS

4 CRESCENT STREET
WEST BOYLSTON, MA

--- COVER SHEET, CODE SUMMARY AND GENERAL NOTES

D-1 DEMOLITION PLANS

A-1 FIRST FLOOR PLAN

A-2 BASEMENT PLAN

A-3 SECOND FLOOR PLAN

A-4 SECTION AND STAIR DETAILS

A-5 INTERIOR ELEVATIONS AND DETAILS

A-6 FINISH SCHEDULE, DOOR SCHEDULE AND WINDOW SCHEDULE

E-1 FIRST FLOOR POWER AND LIGHTING PLAN


E-2 BASEMENT POWER AND LIGHTING PLAN

E-3 SECOND FLOOR POWER AND LIGHTING PLAN

FP-1 FIRST FLOOR FIRE PROTECTION AND LIFE SAFETY PLAN

FP-2 BASEMENT FIRE PROTECTION AND LIFE SAFETY PLAN

FP-3 SECOND FLOOR FIRE PROTECTION AND LIFE SAFETY PLAN

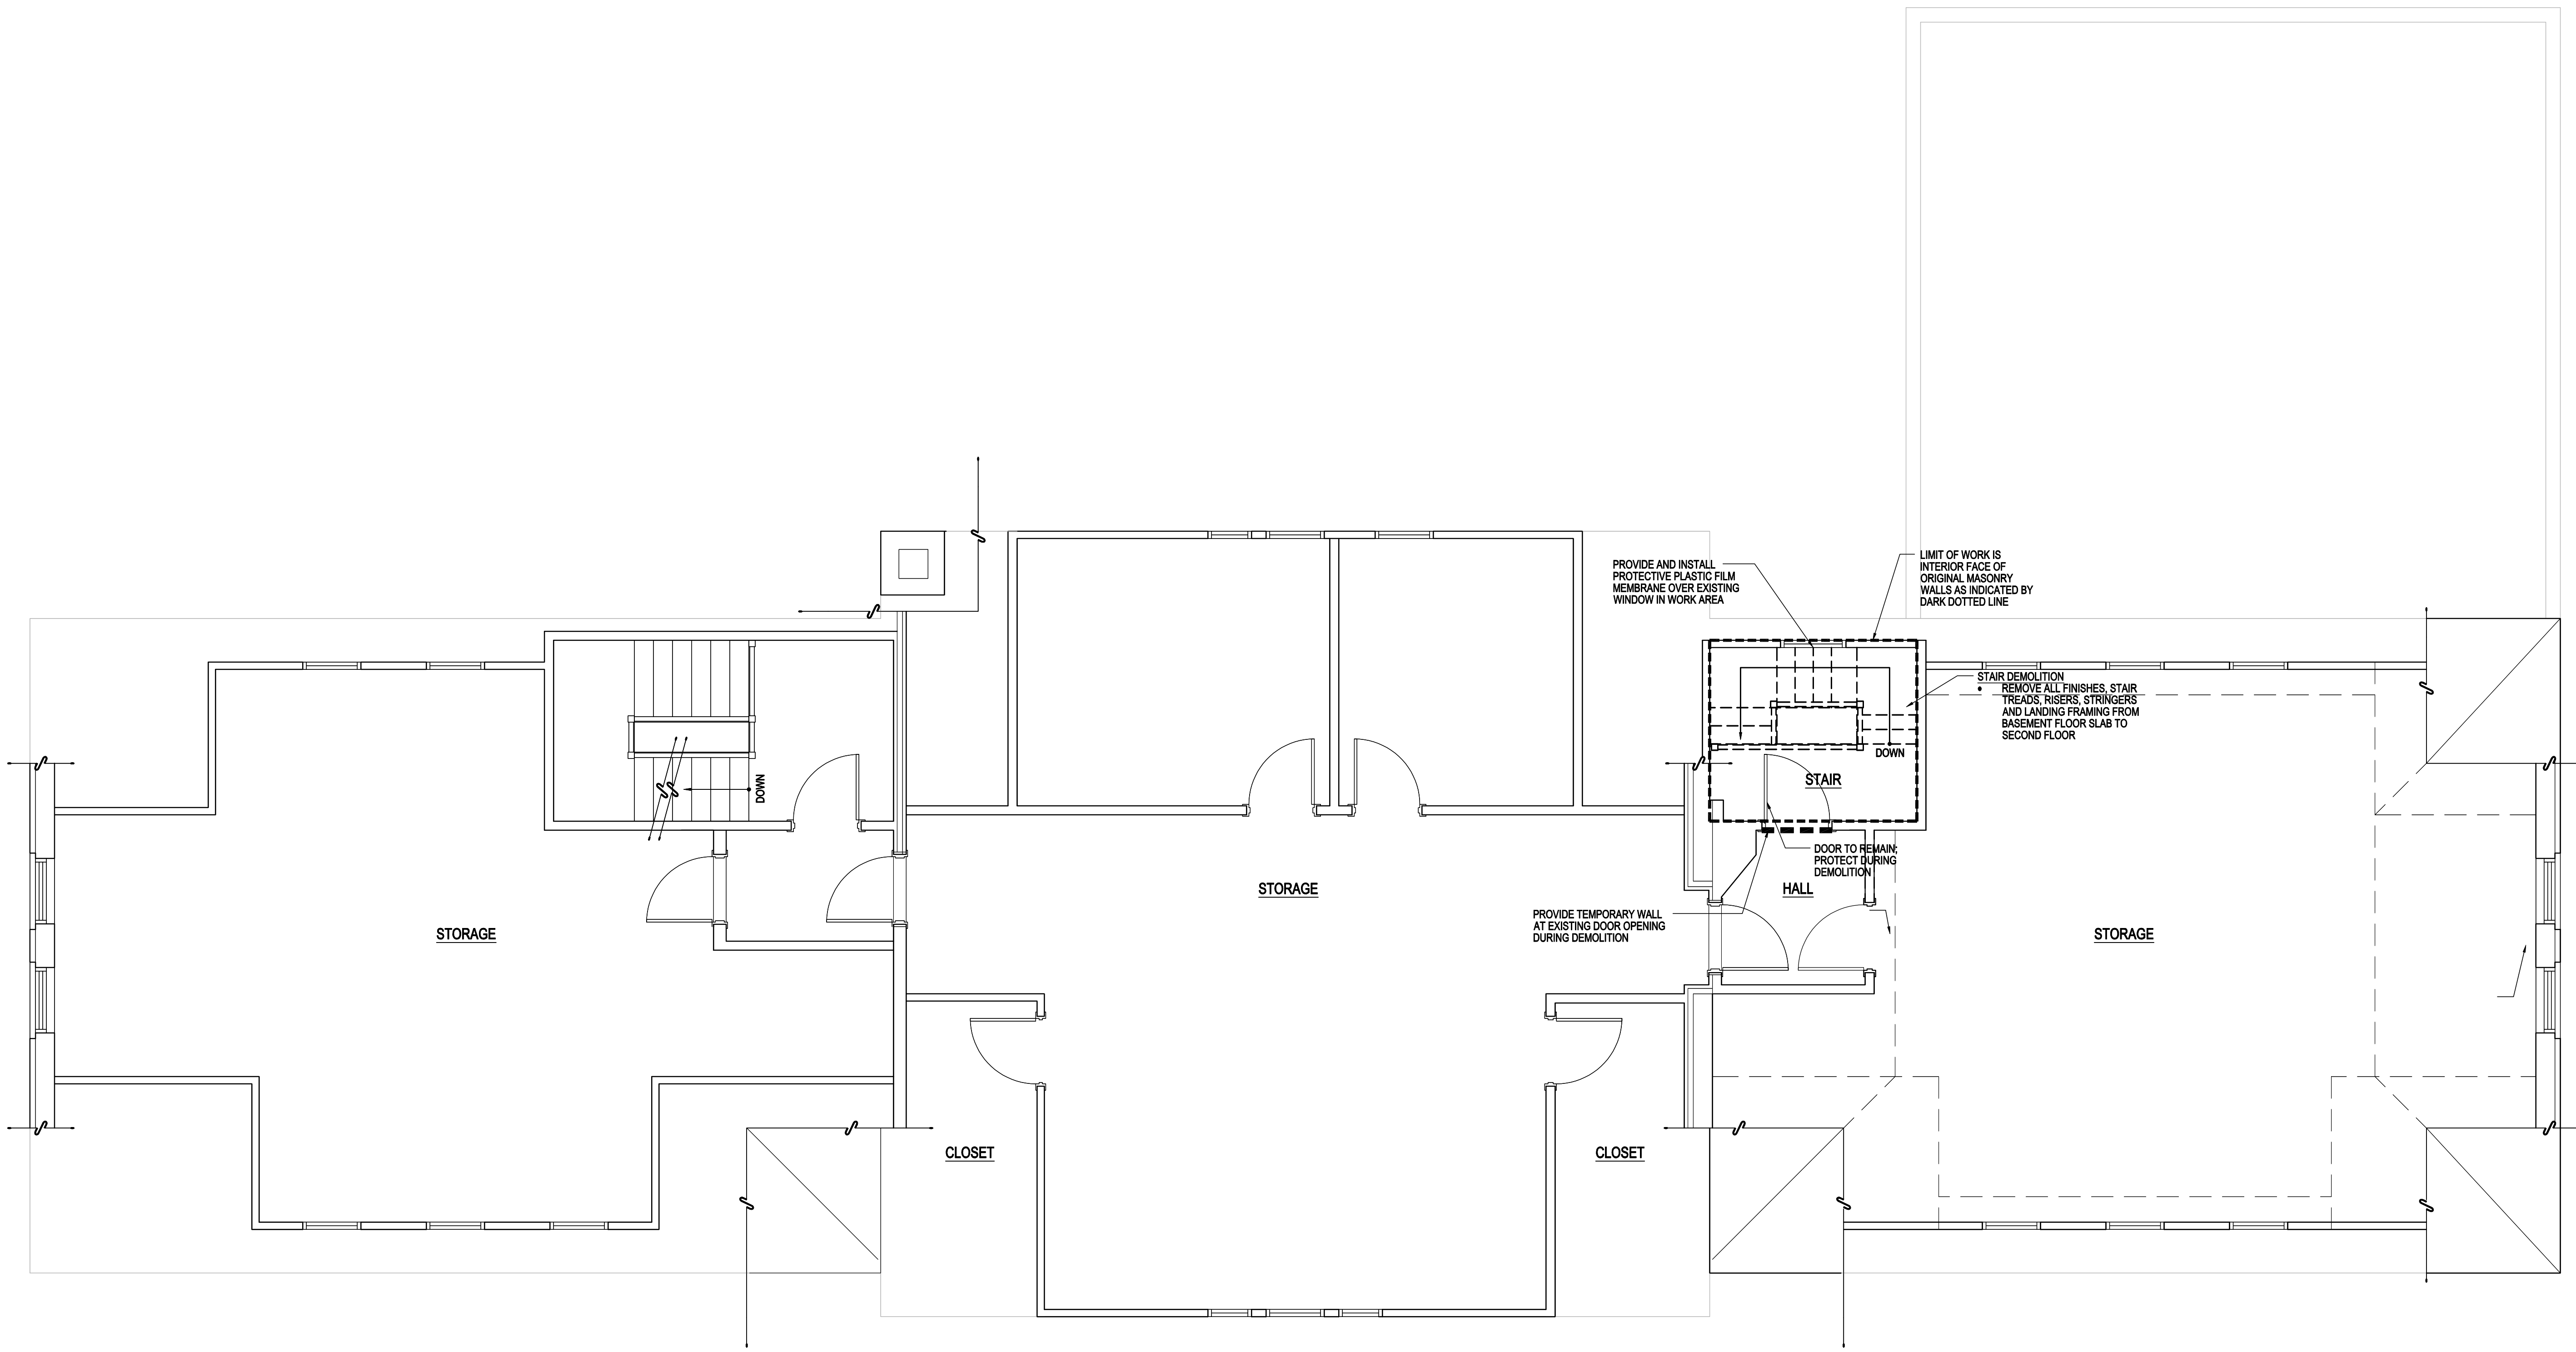

SECOND FLOOR PLAN
SCALE: 1/4" = 1'-0"

EXISTING BUILDING FLOOR AREA SUMMARY

MAIN LEVEL (B)	3,700 Square Feet
LOWER LEVEL (S-2)	4,538 Square Feet
UPPER LEVEL (B)	2,657 Square Feet
TOTAL GROSS FLOOR AREA	10,895 Square Feet
TOTAL BUILDING HEIGHT	32 Feet

CONSTRUCTION TYPE 3B


PROPOSED SCOPE OF WORK

REMOVE ALL FINISHES, PLUMBING, ELECTRICAL WIRING AND DEVICES IN STAIR 1 AND EXISTING FIRST FLOOR WORK AREA INDICATED ON DEMOLITION PLAN

WORK AREA IS 1,055 Square Feet (9.7% OF TOTAL FLOOR AREA)

INTERIOR DEMO. BID SET
11/01/2018

NOTE:
ALL DIMENSIONS SUBJECT TO FIELD VERIFICATION

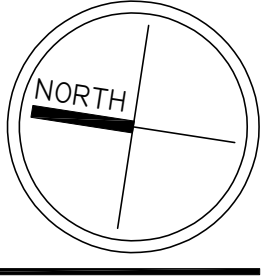

**SECOND FLOOR
DEMOLITION PLAN**

REVISIONS

NO.	DESCRIPTION	DATE

FILE: WBM2_P1.dwg / TYPICAL.dwg

SCALE: AS NOTED
DATE: _____

D-2

**WEST BOYLSTON
MUNICIPAL
LIGHTING PLANT**
INTERIOR RENOVATIONS

4 CRESCENT STREET
WEST BOYLSTON, MA

---- COVER SHEET, CODE SUMMARY AND GENERAL NOTES

D-1 DEMOLITION PLANS

A-1 FIRST FLOOR PLAN

A-2 BASEMENT PLAN

A-3 SECOND FLOOR PLAN

A-4 SECTION AND STAIR DETAILS

A-5 INTERIOR ELEVATIONS AND DETAILS

A-6 FINISH SCHEDULE, DOOR SCHEDULE AND WINDOW SCHEDULE

E-1 FIRST FLOOR POWER AND LIGHTING PLAN


E-2 BASEMENT POWER AND LIGHTING PLAN

E-3 SECOND FLOOR POWER AND LIGHTING PLAN

FP-1 FIRST FLOOR FIRE PROTECTION AND LIFE SAFETY PLAN

FP-2 BASEMENT FIRE PROTECTION AND LIFE SAFETY PLAN

FP-3 SECOND FLOOR FIRE PROTECTION AND LIFE SAFETY PLAN

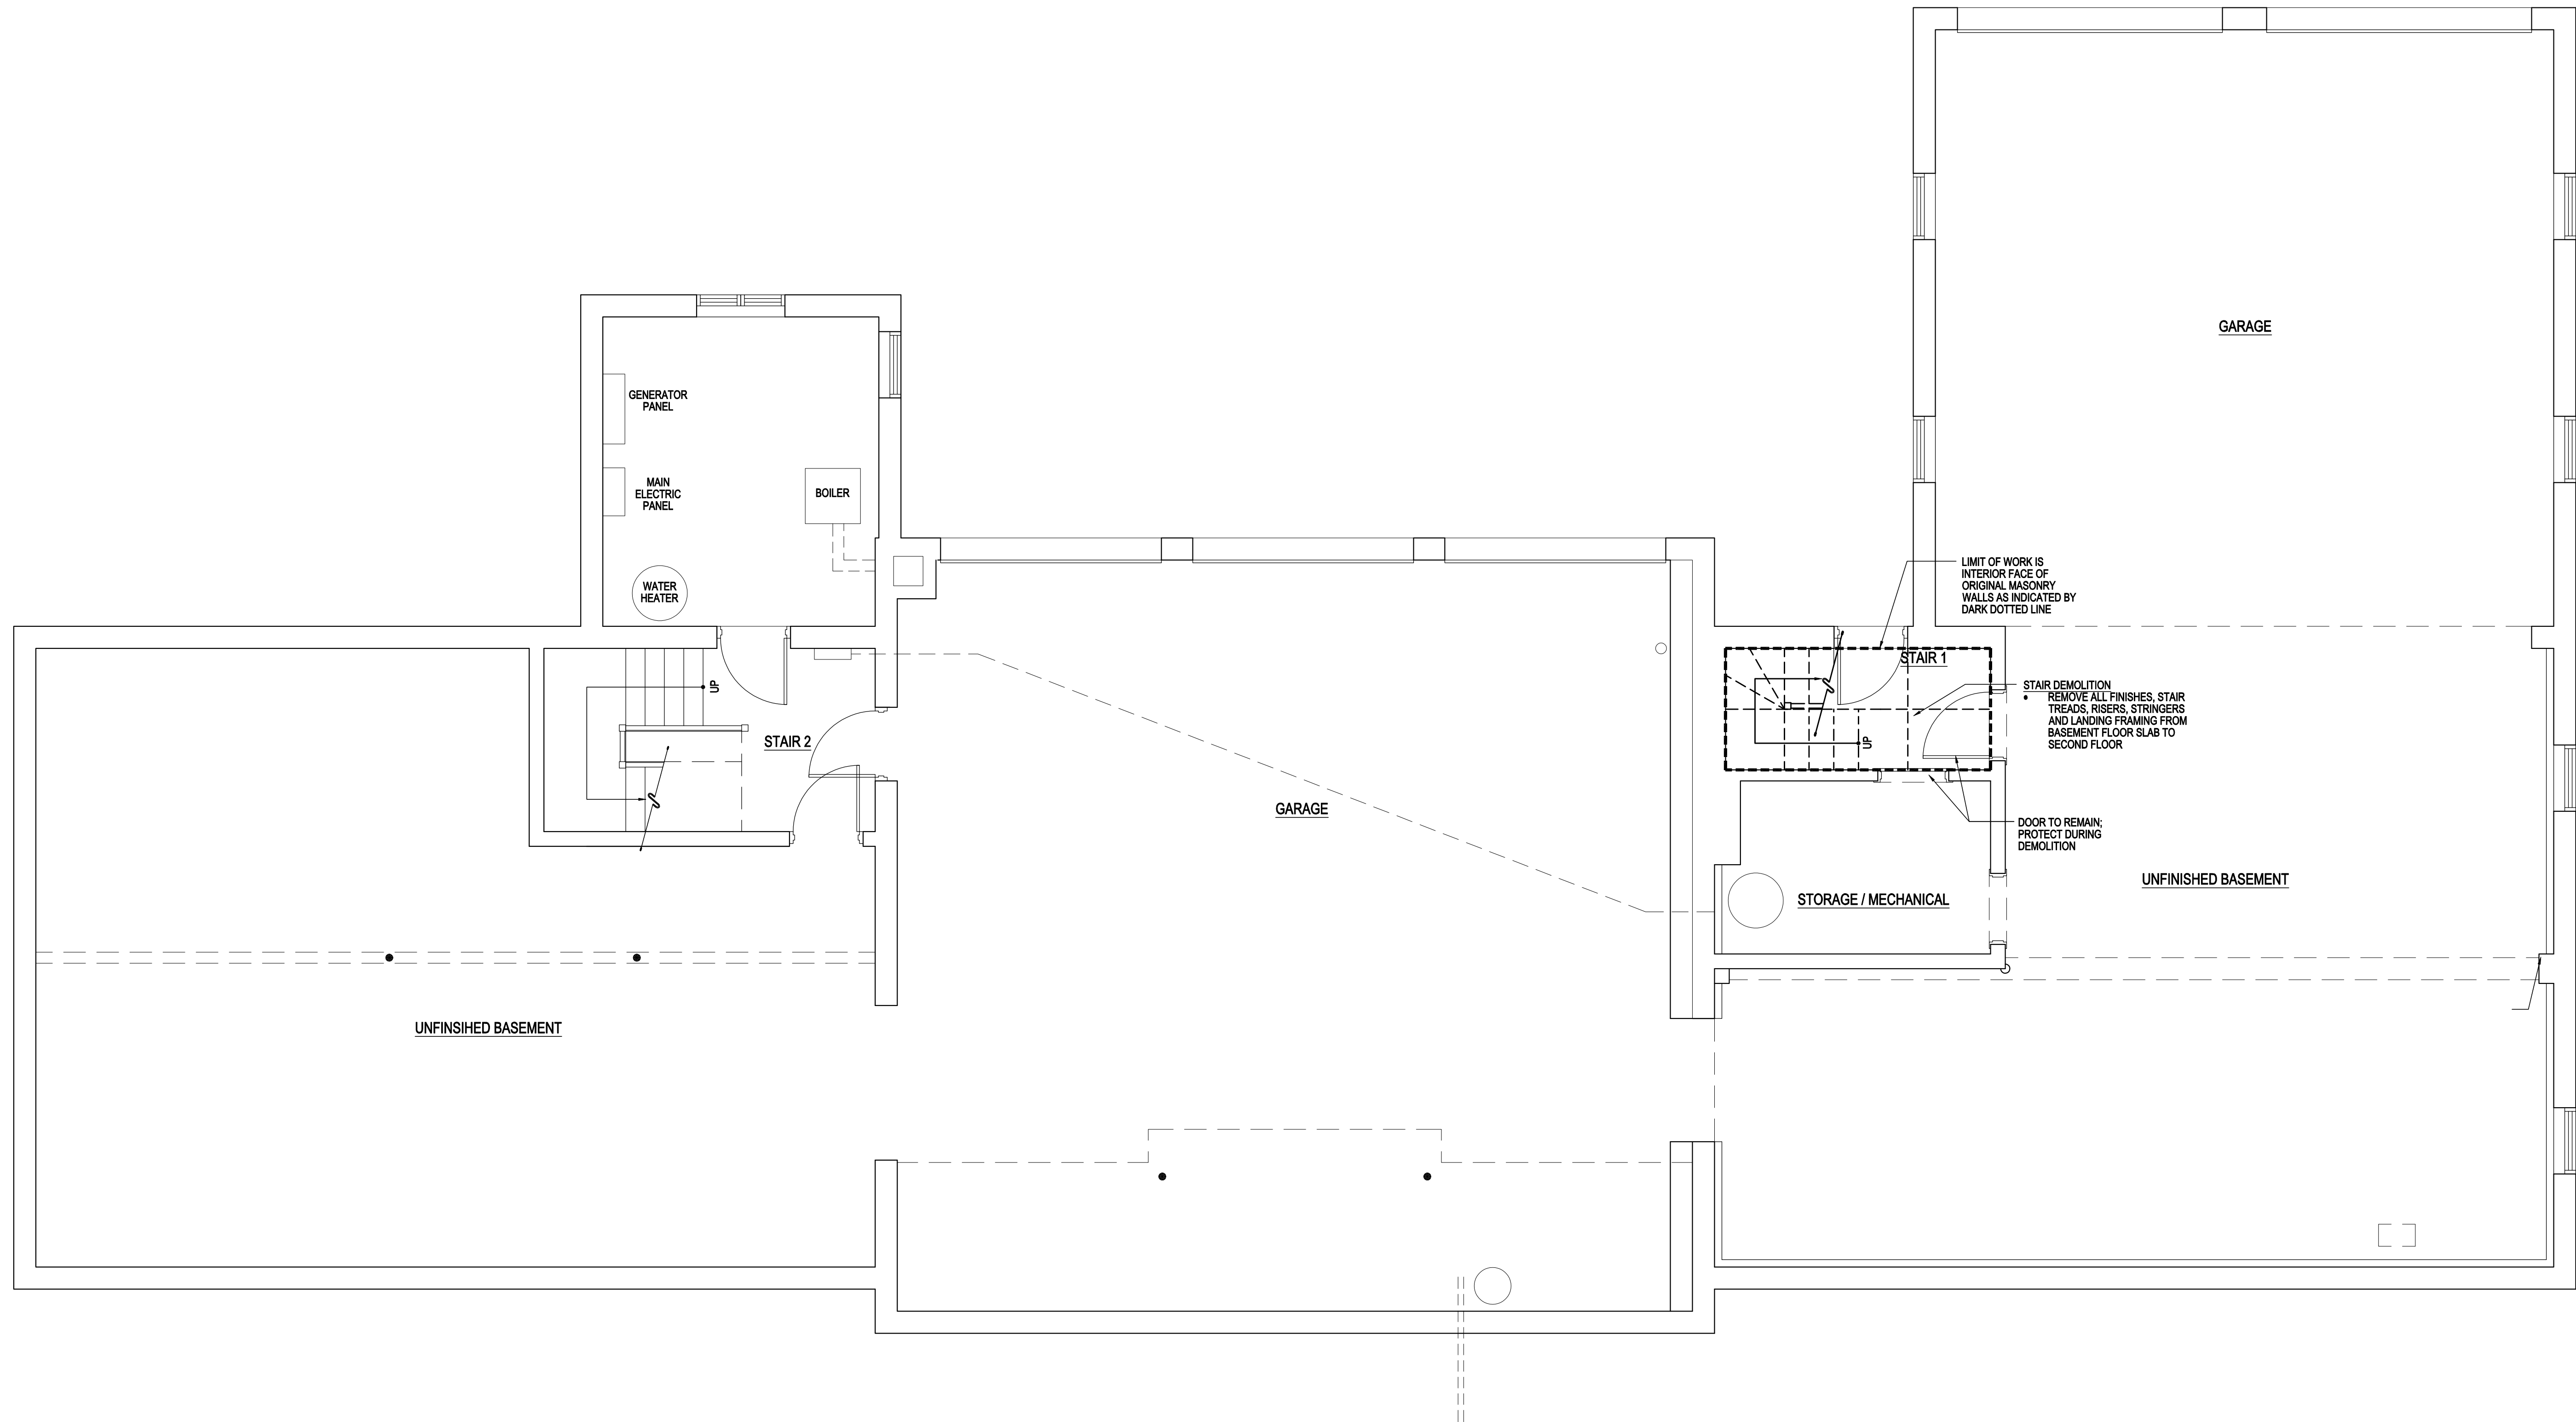

BASEMENT PLAN
SCALE: 1/4" = 1'-0"

EXISTING BUILDING FLOOR AREA SUMMARY

MAIN LEVEL (B)	3,700 Square Feet
LOWER LEVEL (S-2)	4,538 Square Feet
UPPER LEVEL (B)	2,657 Square Feet
TOTAL GROSS FLOOR AREA	10,895 Square Feet
TOTAL BUILDING HEIGHT	32 Feet

CONSTRUCTION TYPE 3B


PROPOSED SCOPE OF WORK

REMOVE ALL FINISHES, PLUMBING, ELECTRICAL WIRING AND DEVICES IN STAIR 1 AND EXISTING FIRST FLOOR WORK AREA INDICATED ON DEMOLITION PLAN

WORK AREA IS 1,055 Square Feet (9.7% OF TOTAL FLOOR AREA)

INTERIOR DEMO. BID SET
11/01/2018

NOTE:
ALL DIMENSIONS SUBJECT TO FIELD VERIFICATION

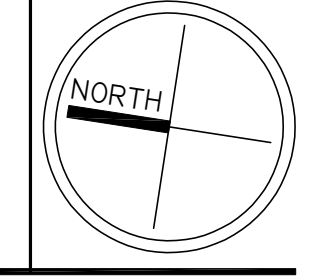

**BASEMENT
DEMOLITION PLAN**

REVISIONS

NO.	DESCRIPTION	DATE

FILE: WBMP_PL1.dwg / TYPICAL.dwg

SCALE: AS NOTED
DATE: _____

D-3